



# Monmouth University First Floor Plan 0' - 0" Proposed Rear (East) Elevation 3/16" = 1'-0" Proposed Front (West) Elevation 3/16" = 1'-0" Proposed Left Side (Northern) Elevation 3/16" = 1'-0"

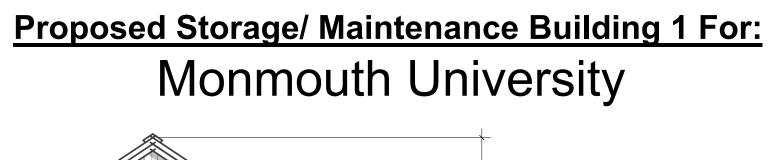

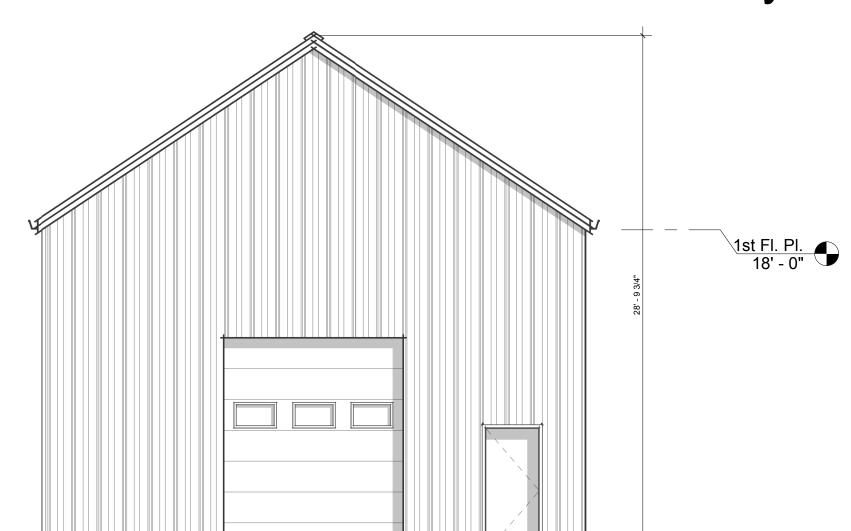

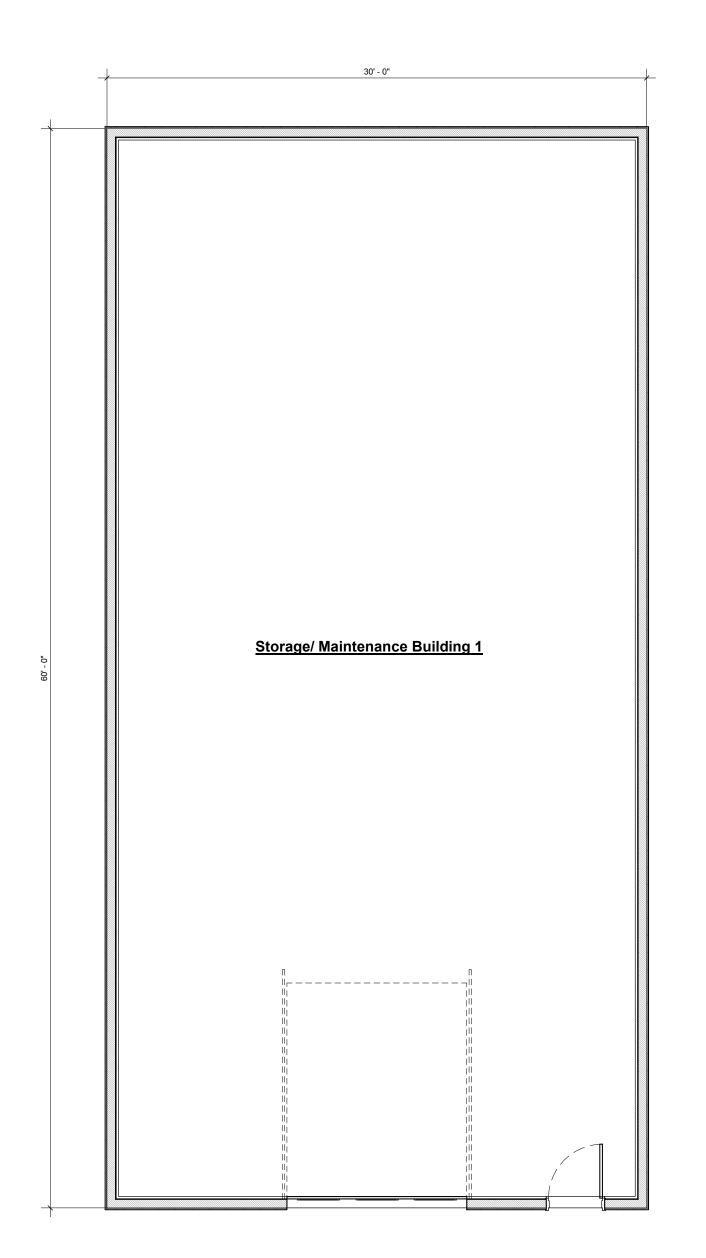

Proposed First Floor Plan
3/16" = 1'-0"

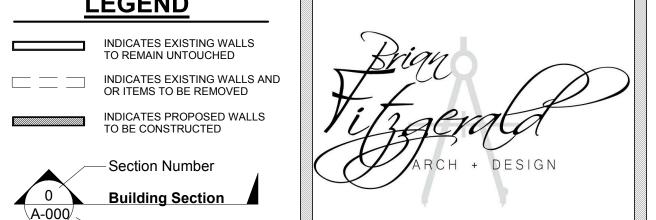

**LEGEND** 

Sheet Number

Callout Number -

Sheet Number



Proposed Storage/ Maintenance Buildng For:

### Monmouth University

98 Larchwood Avenue West Long Branch, NJ 07764

Block: 39 Lot: 12.02


These drawings and specifications are issued as


- instruments of the architect's service for use solely with respect to this project. These drawings and specifications shall not be used by the owner
- or by others on other projects, for additions to this project, or for completion of this project by others, without the agreement of the architect.

No.	Description	Date
	•	

# Prop. Plan/ Elevs For Bldg. 1

////A	
Project number	2019-45
Submission Date	12/03/19
Sheet Issue Date	12/03/19
Drawn by	BPI
Checked by	BPI

 


 

Proposed Right Side (Southern) Elevation
3/16" = 1'-0"

# Monmouth University <u>First Floor Plan</u> 0' - 0" Proposed Rear (South) Elevation 3/16" = 1'-0" Proposed Front (North) Elevation 3/16" = 1'-0" Proposed Left Side (East) Elevation 3/16" = 1'-0"


## Proposed Storage/ Maintenance Building 2 For:

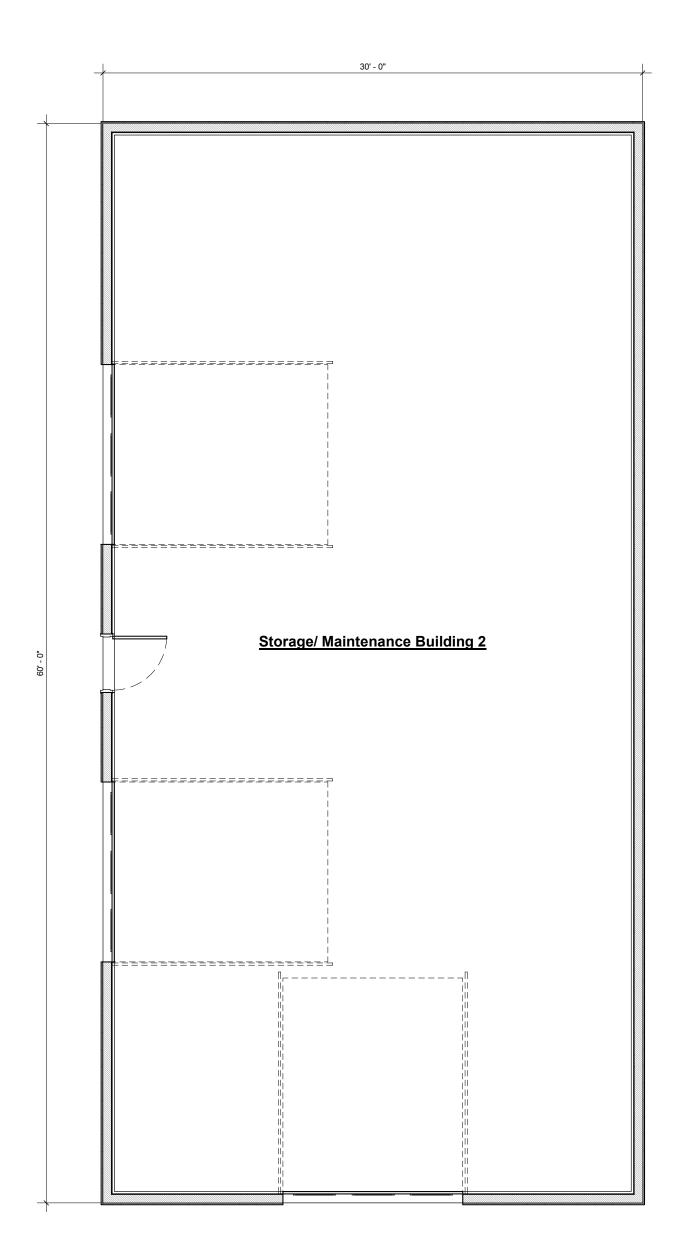



Proposed First Floor Plan
3/16" = 1'-0"



INDICATES EXISTING WALLS TO REMAIN UNTOUCHED INDICATES EXISTING WALLS AND OR ITEMS TO BE REMOVED

 

 

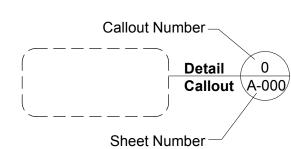





Proposed Storage/ Maintenance Buildng For:

### Monmouth University

98 Larchwood Avenue West Long Branch, NJ 07764

Block: 39 Lot: 12.02

These drawings and specifications are issued as

- instruments of the architect's service for use solely with respect to this project. These drawings and specifications shall not be used by the owner
- or by others on other projects, for additions to this project, or for completion of this project by others, without the agreement of the architect.

No.	Description	Date

# Prop. Plan/ Elevs For Bldg. 2

Project number	2019-45
Submission Date	12/03/19
Sheet Issue Date	12/03/19
Drawn by	BPF
Checked by	BPF



