

TREE AND PLANT SCHEDULE

SYMBOL	BIOLOGICAL NAME	COMMON NAME	QTY.	SIZE	TYPE
DECIDUOUS TREES					
ARS	ACER RUBRUM 'Autumn Spire'	AUTUMN SPIRE MAPLE	10	2 1/2" - 3 1/2"	B+B
ASM	ACER SACCHARUM 'Green Mountain'	GREEN MOUNTAIN SUGAR MAPLE	5	2 1/2" - 3 1/2"	B+B
FA	FRAXINUS AMERICANA	WHITE ASH	9	2 1/2" - 3 1/2"	B+B
GTI	GLEDTISIA TRIACANTHOS INERMIS 'IMPERIAL'	IMPERIAL HONEY LOCUST	17	2 1/2" - 3 1/2"	B+B
QC	QUERCUS 'Crimschmidt'	CRIMSON SPIRE OAK	21	2 1/2" - 3 1/2"	B+B
QR	QUERCUS RUBRUM	RED OAK	5	2 1/2" - 3 1/2"	B+B
TCG	TILIA CORDATA 'Greenspire'	GREENSPIRE LINDEN	26	2 1/2" - 3 1/2"	B+B
EVERGREEN TREES					
PO	PICEA OMORIKA	SERBIAN SPRUCE	3	6' - 8'	B+B
PP	PICEA PUNGENS	COLORADO SPRUCE	12	6' - 8'	B+B
TM	TSUEDOTSUGA MEZIESII	DOUGLAS FIR	8	8' - 10'	B+B
TM2	TSUEDOTSUGA MEZIESII	DOUGLAS FIR	1	12' - 13'	B+B
DECIDUOUS SHRUBS					
LJT	LIGUSTRUM JAPONICUM 'TEXANUM'	WAXLEAF PRIVET	80	30" - 36"	CONT
RC	ROSA CAROLINA	CAROLINA ROSE	18	18" - 24"	CONT
EVERGREEN AND SEMI-EVERGREEN SHRUBS					
CJ	CHAENOMELES JAPONICA	JAPANESE QUINCE	180	15" - 18"	CONT
KL	KALMIA LATIFOLIA 'ELF'	ELF DWARF MOUNTAIN LAUREL	29	18" - 24"	B+B
IVJ	ILEX VERTICILLATA 'JIM DANDY' (POLLENATOR)	'JIM DANDY' WINTERBERRY HOLLY	11	24" - 30"	CONT
IVR	ILEX VERTICILLATA 'WINTER RED'	WINTER RED WINTERBERRY HOLLY	93	24" - 30"	CONT
MA	MAHONIA AQUIFOLIUM	OREGON HOLLYGRAPE	23	18" - 24"	B+B
PLS	PRUNUS LAUROCERASUS SCHPKAENSIS	SKIP LAUREL	27	24" - 30"	B+B


YARD AREA PERMANENT VEGETATIVE COVER:
YARD AREAS THAT ARE NOT WITHIN MULCH-COVERED PLANTING BEDS OR THE S.W.M. BASIN SHALL BE PLANTED WITH "FESCUE LOW GROW/NO MOW MIX" FROM JRK SEED OF EAGAN MN OR APPROVED EQUAL:

- INGREDIENTS:
- 30% BOREAL CREEPING RED FESCUE
 - 25% SHEEPS FESCUE
 - 20% RELIANT IV HARD FESCUE
 - 15% CULMBRA II CHEWINGS FESCUE
 - 10% VNS* PERENNIAL RYEGRASS

PLANTING AND CULTIVATION PROCEDURES SHALL BE IN STRICT CONFORMANCE WITH RECOMMENDATIONS OF SEED PRODUCER/SUPPLIER

PROTECT/MAINTAIN EXISTING LOT 2 FRONT-YARD PLANTINGS; SUPPLEMENT AS DEPICTED HEREON

PROTECT/MAINTAIN EXISTING LOT 1 FRONT-YARD PLANTINGS UNTIL STRUCTURE IS DEMOLISHED AND SITE IS CLEARED FOR SIGN AND FENCE INSTALLATIONS; THEN PLANT AS DEPICTED HEREON

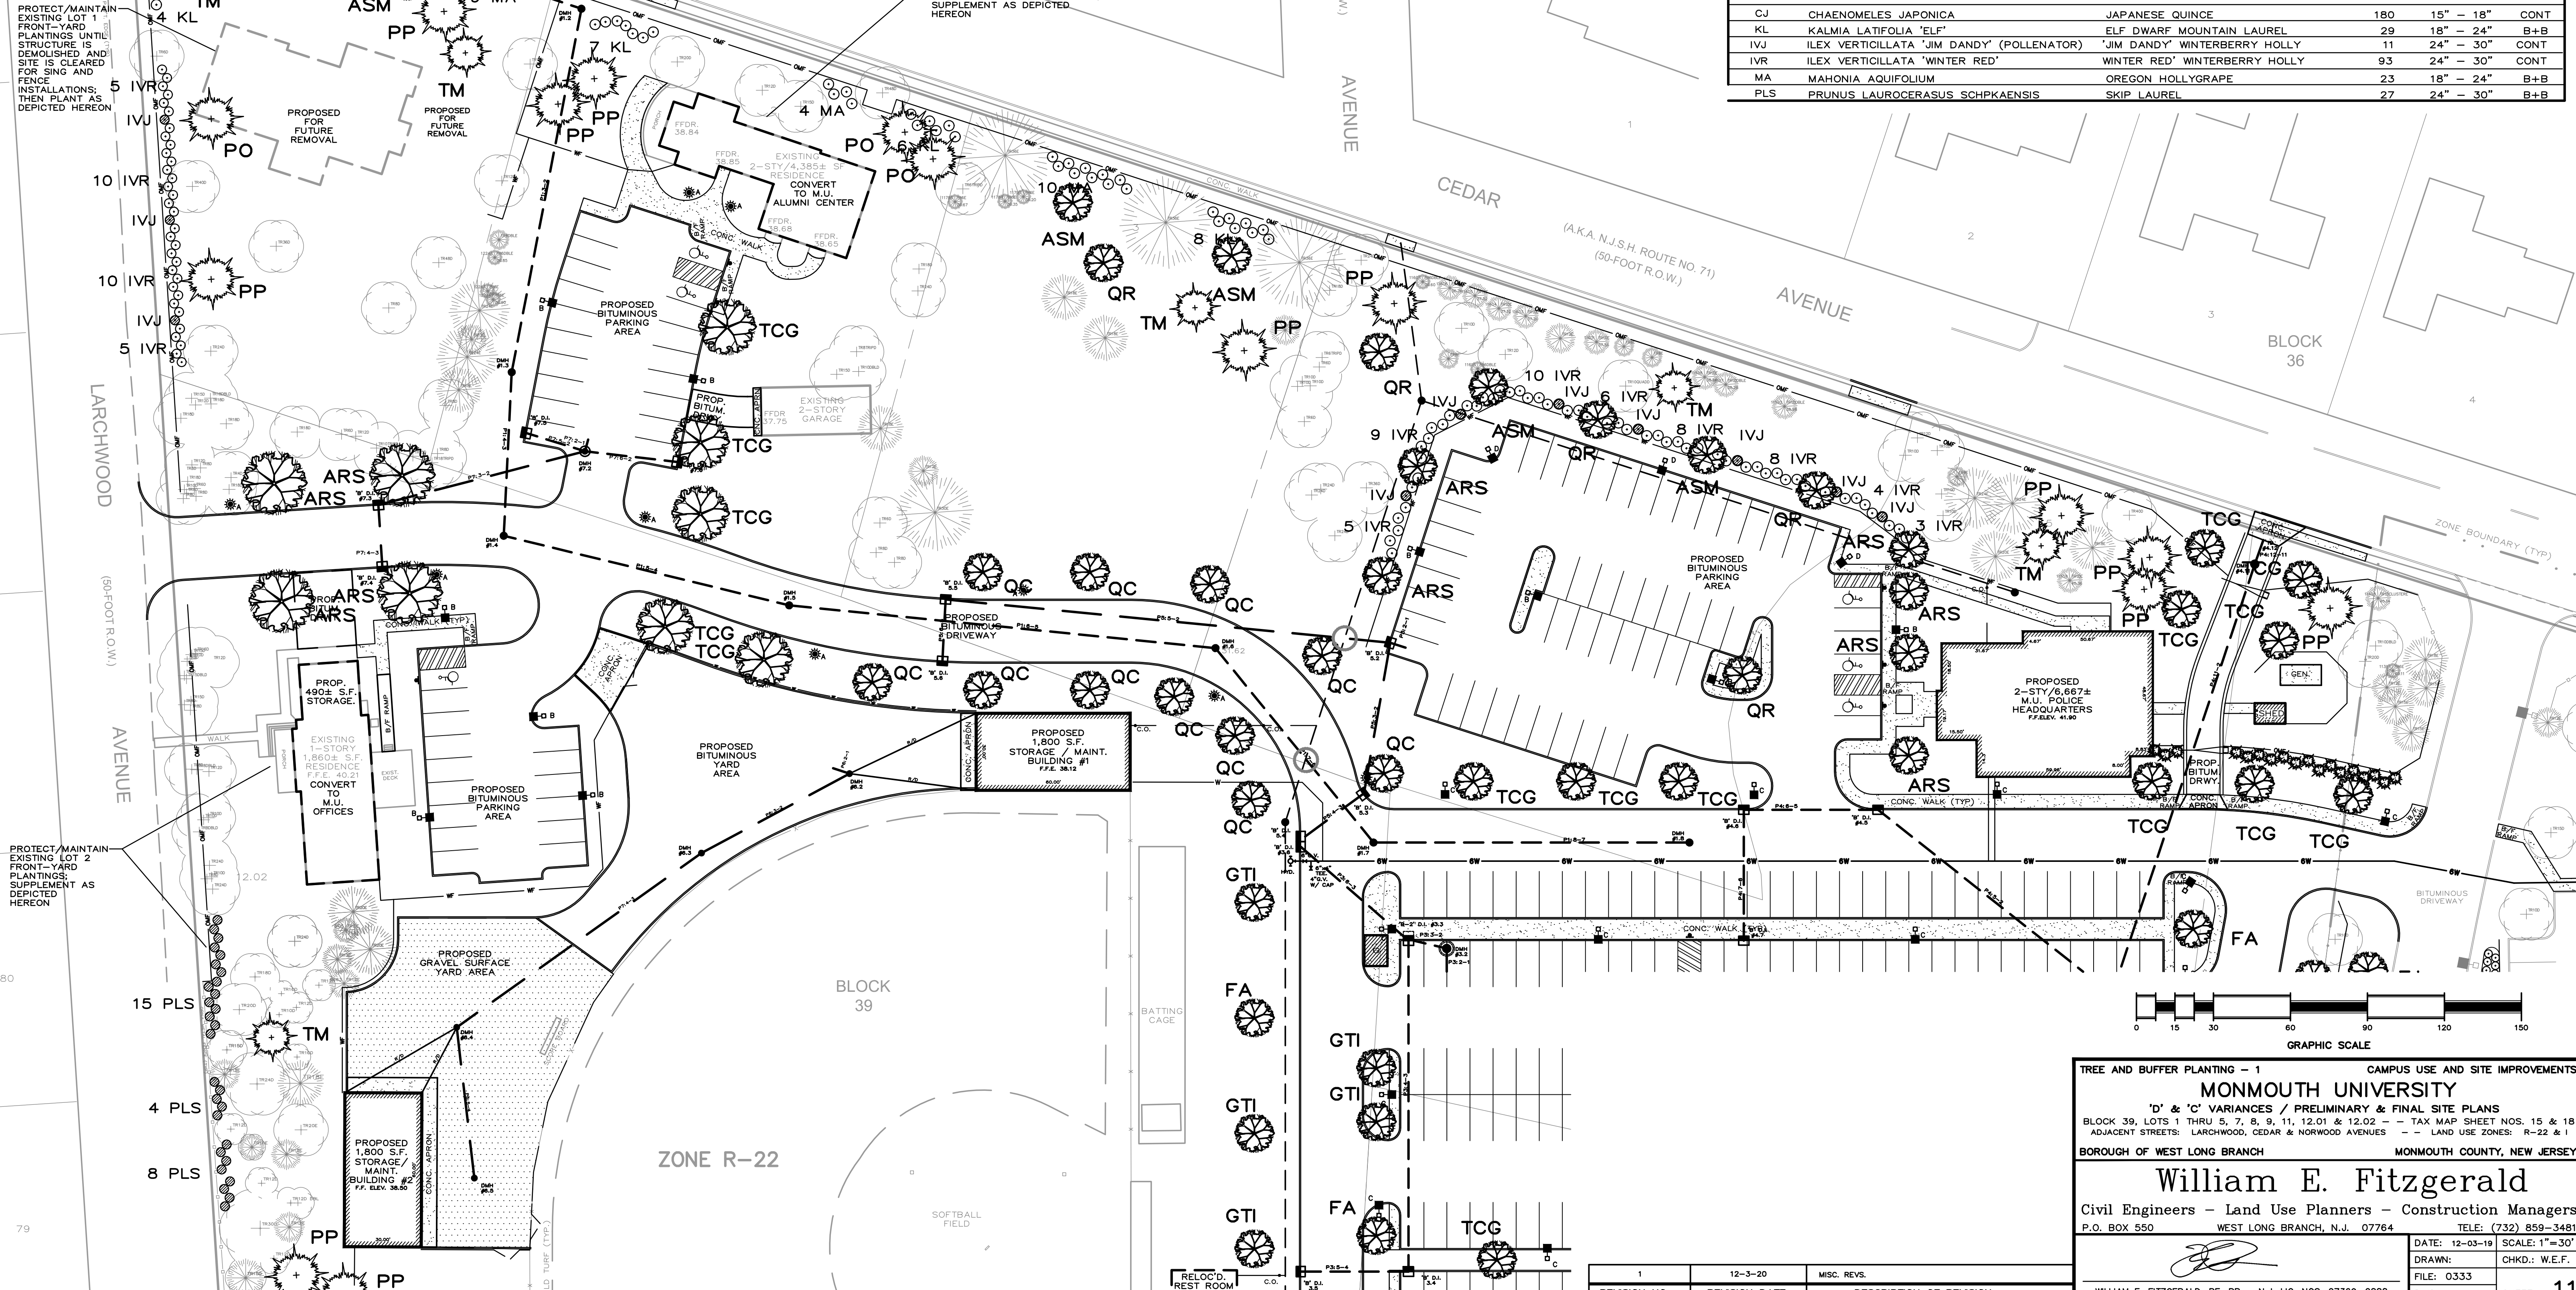

TREE AND BUFFER PLANTING - 1 CAMPUS USE AND SITE IMPROVEMENTS

MONMOUTH UNIVERSITY
'D' & 'C' VARIANCES / PRELIMINARY & FINAL SITE PLANS
BLOCK 39, LOTS 1 THRU 5, 7, 8, 9, 11, 12.01 & 12.02 -- TAX MAP SHEET NOS. 15 & 18
ADJACENT STREETS: LARCHWOOD, CEDAR & NORWOOD AVENUES -- LAND USE ZONES: R-22 & I

BOROUGH OF WEST LONG BRANCH MONMOUTH COUNTY, NEW JERSEY

William E. Fitzgerald
Civil Engineers - Land Use Planners - Construction Managers
P.O. BOX 550 WEST LONG BRANCH, N.J. 07764 TELE: (732) 859-3481

DATE: 12-03-19 SCALE: 1"=30'
DRAWN: CHKD.: W.E.F.
FILE: 0333 DWG.: PARK19 SHEET: 11

WILLIAM E. FITZGERALD, PE, PP - N.J. LIC. NOS. 27369, 2888

REVISION NO.	REVISION DATE	DESCRIPTION OF REVISION
1	12-3-20	MISC. REVS.