


MARYLAND AVENUE

PLANT SCHEDULE



Plant Key	QTY.	Latin Name	Common Name	Size	Spacing	Notes
<b>Shade Trees</b>						
AR'OG'	4	Acer Rubrum 'October Glory'	October Glory Red Maple	2.5-3" Cal.	N/A	B&B
QP	4	Quercus phellos	Willow Oak	2.5-3" Cal.	50' O.C.	B&B
<b>Ornamental Trees</b>						
PS'O	10	Prunus serrulata 'Okame'	Okame Cherry	2.5-3" Cal.	N/A	B&B
AC	4	Amelanchier canadensis	Shadblow Serviceberry	8-10"	N/A	Clump
<b>Evergreen Trees</b>						
T'GG'	46	Thuja 'Green Giant'	Green Giant Arborvitae	10'-12"	5' O.C.	B&B
<b>Shrubs</b>						
EAC	36	Euonymus alatus Compactus	Dwarf Burning Bush	24-30"	AS SHOWN	B&B
BS	87	Buxus sempervirens	American Boxwood	24-30"	AS SHOWN	B&B
ILEX	82	ILEX CRENTA COMPACTA	Evergreen Compact Japanese Holly	18-24"	AS SHOWN	7 Gal.
<b>Ground Covers</b>						
R'DR'	4	Rosa x 'Drift Rose'	Red Drift Rose	2 Gal.	2' O.C.	POT
JCP'N'	255	Juniperus chinensis procumbens 'Nano'	Dwarf Japanese Juniper	2 Gal.	2' O.C.	POT
EF'C'	600	Euonymus fortunei 'Coloratus'	Purpleleaf Creeper	2.5" Peat Pots	12" O.C.	POT

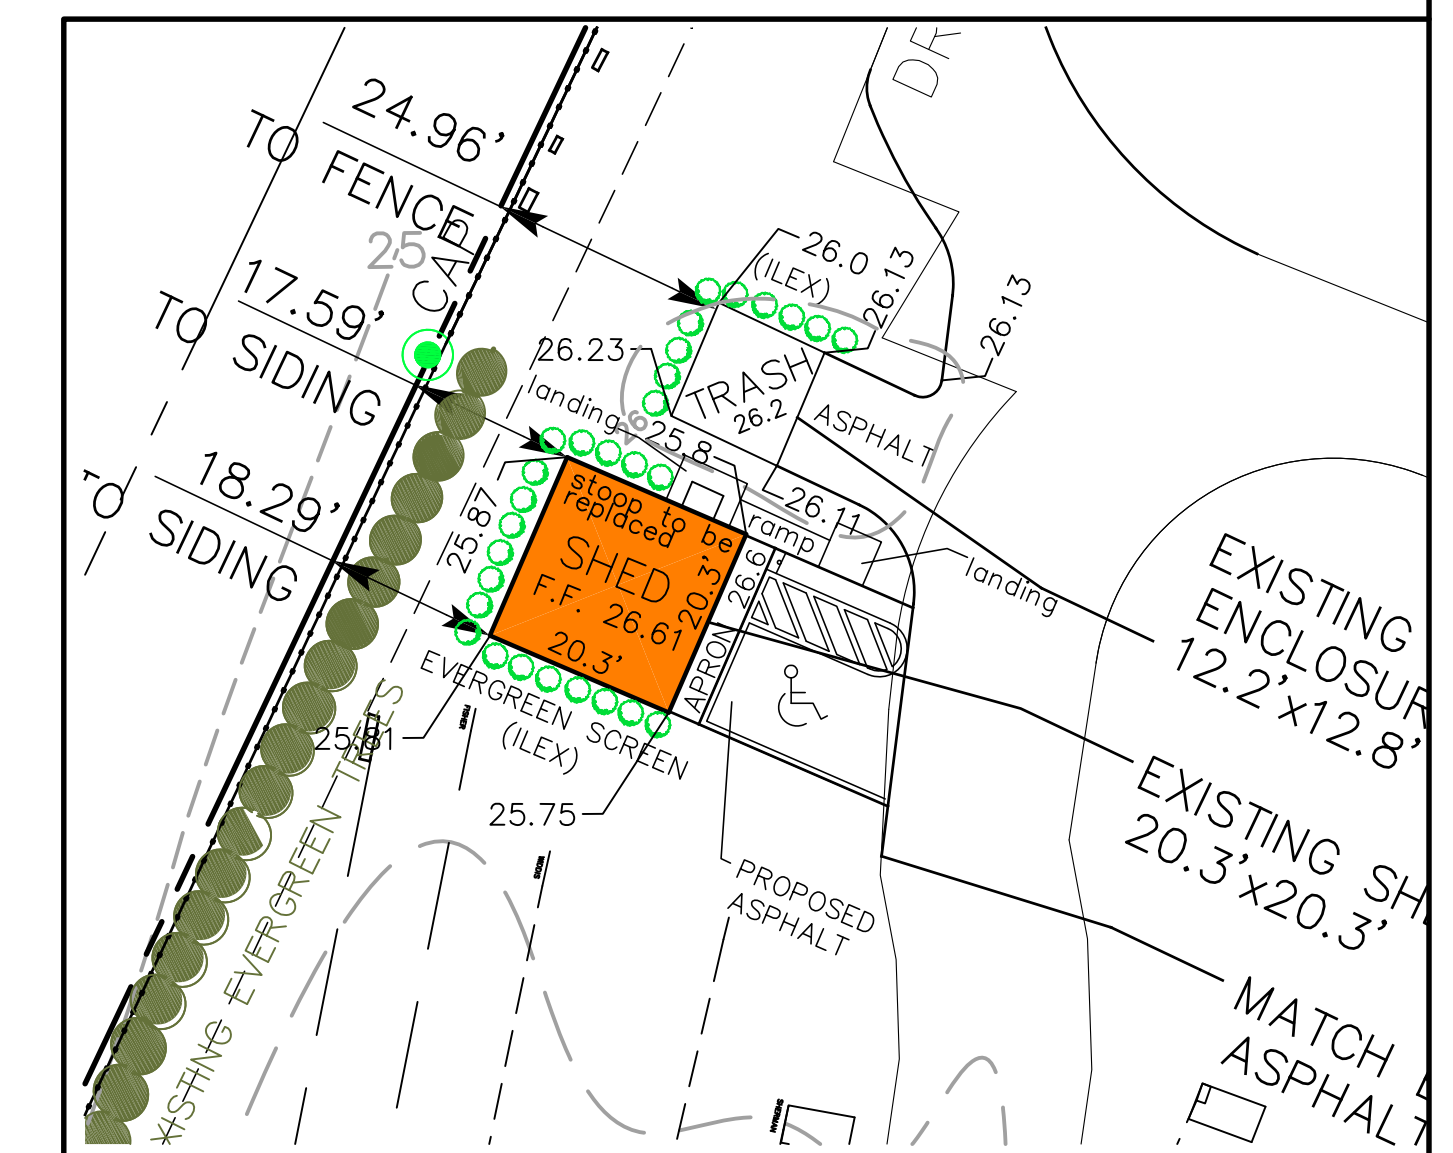

LANDSCAPE PLAN FOR TRASH ENCLOSURE AND STORAGE SHED

BLOCK 15  
 LOTS 21, 22, 23, 24, 25 & 26  
 AREA=446,160.63 sf. 10.24 ac.  
 (EXISTING)  
 443,528.26 sf., 10.18 ac.  
 (PROPOSED)

NOTE: ALL PLANTINGS SHALL BE REGULARLY WATERED FROM THE EXISTING WATER SYSTEM AND SHALL BE MAINTAINED FOR A PERIOD OF 2 YEARS

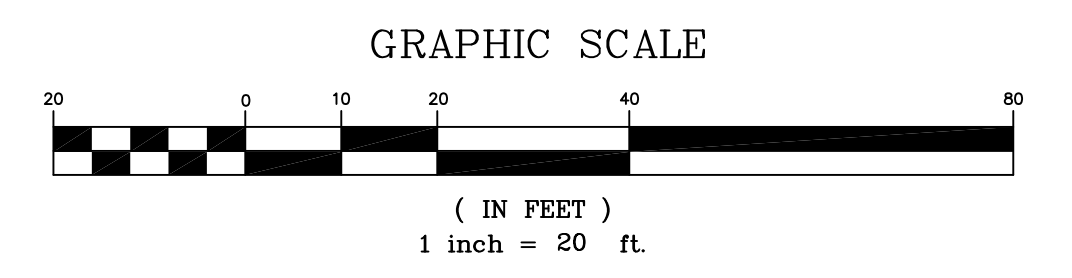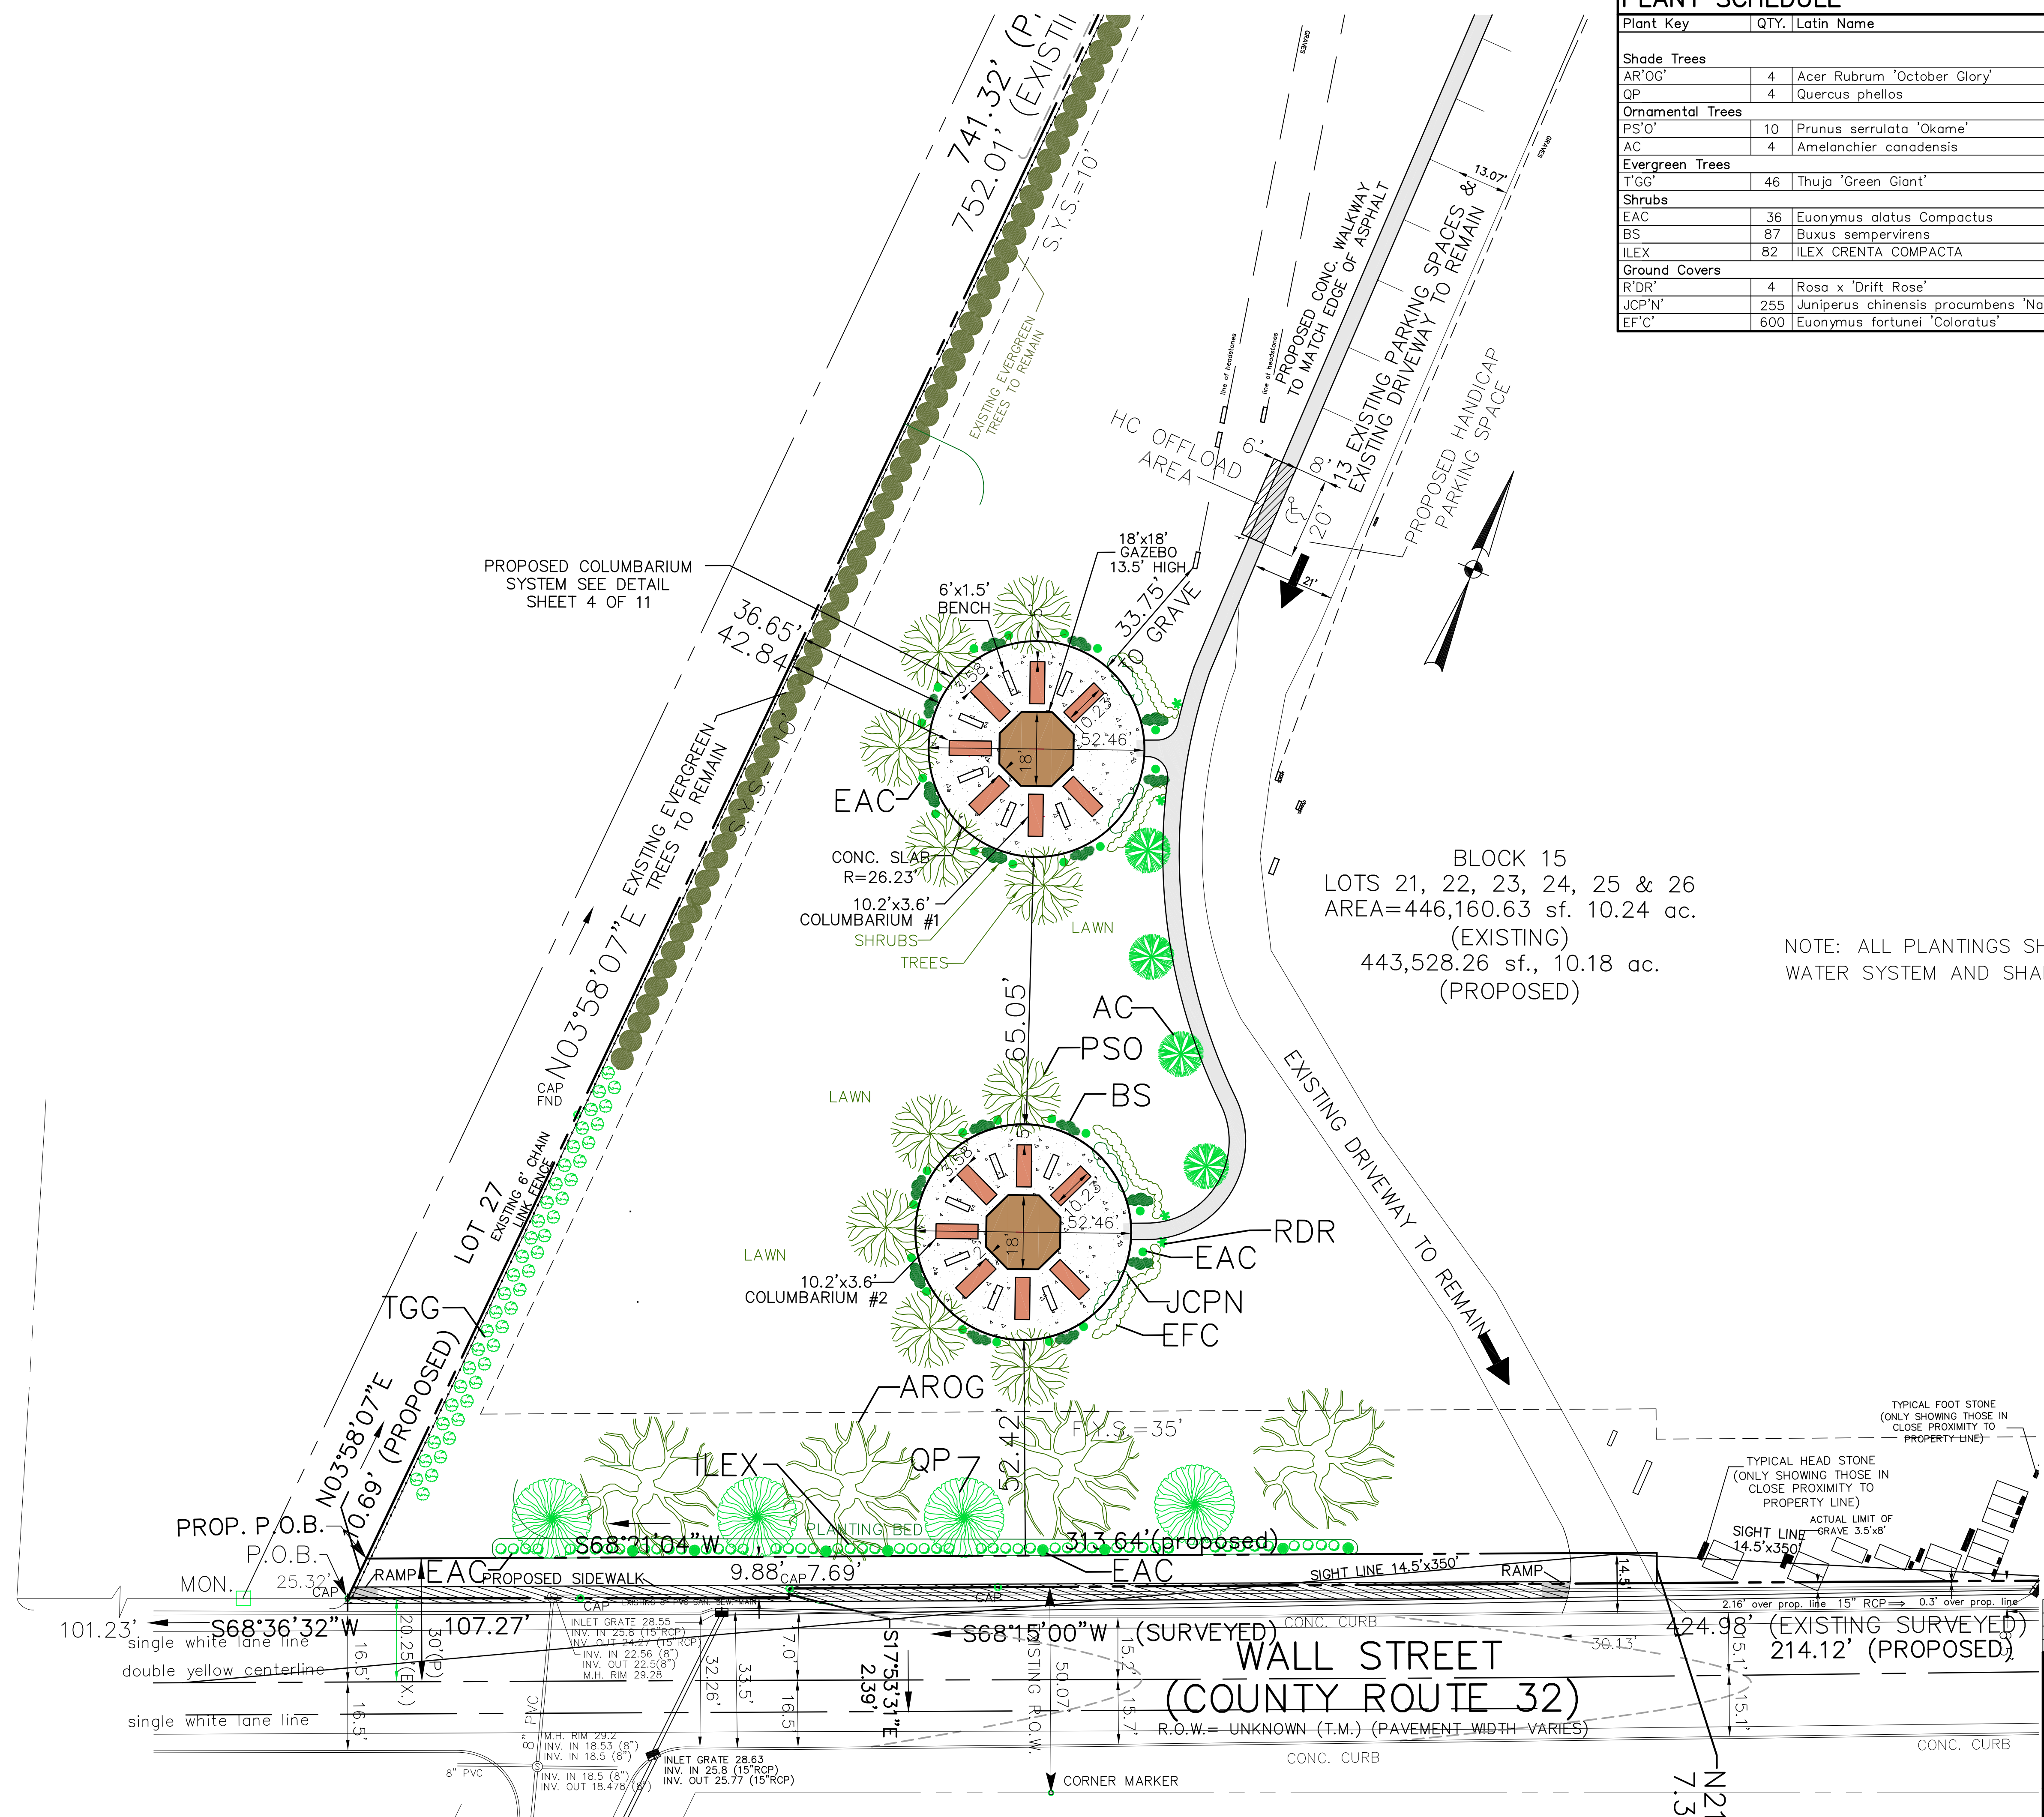

<p>3 REVISIONS AS PER BOROUGH BOARD MEETING OF 10/22/20</p> <p>2 REVISE AS PER BOROUGH ENGINEER AND BOROUGH PLANNER</p> <p>1 REVISE COLUMBARIUM TO INCLUDE GAZEBO</p>	<p>10/26/20</p> <p>08/31/2020</p> <p>1/31/2020</p>	<p>TG</p> <p>TG</p> <p>TG</p>
<p>LANDSCAPE PLAN FOR                  FINAL PRELIMINARY/FINAL SITE PLAN APPL.                  LOTS 21, 22, 23, 24, 25 &amp; 26 BLOCK 15                  113, 115, 117, 119 &amp; 121 WALL STREET                  on T.M. SHEET 9                  BOROUGH OF WEST LONG BRANCH                  MONMOUTH COUNTY NEW JERSEY</p>		
<p>DANIEL W. CARUSO, P.E.                  N.J. PROFESSIONAL ENGINEER - GE35687</p>		<p>SCALE: AS NOTED DATE: 11/28/19</p> <p>BY: SHEET # DRAWING:                  TG 8 OF 11 14021BOROUGH SITE PLAN 10-26-20</p>