


Existing Second Floor Plan
3/16" = 1'-0"

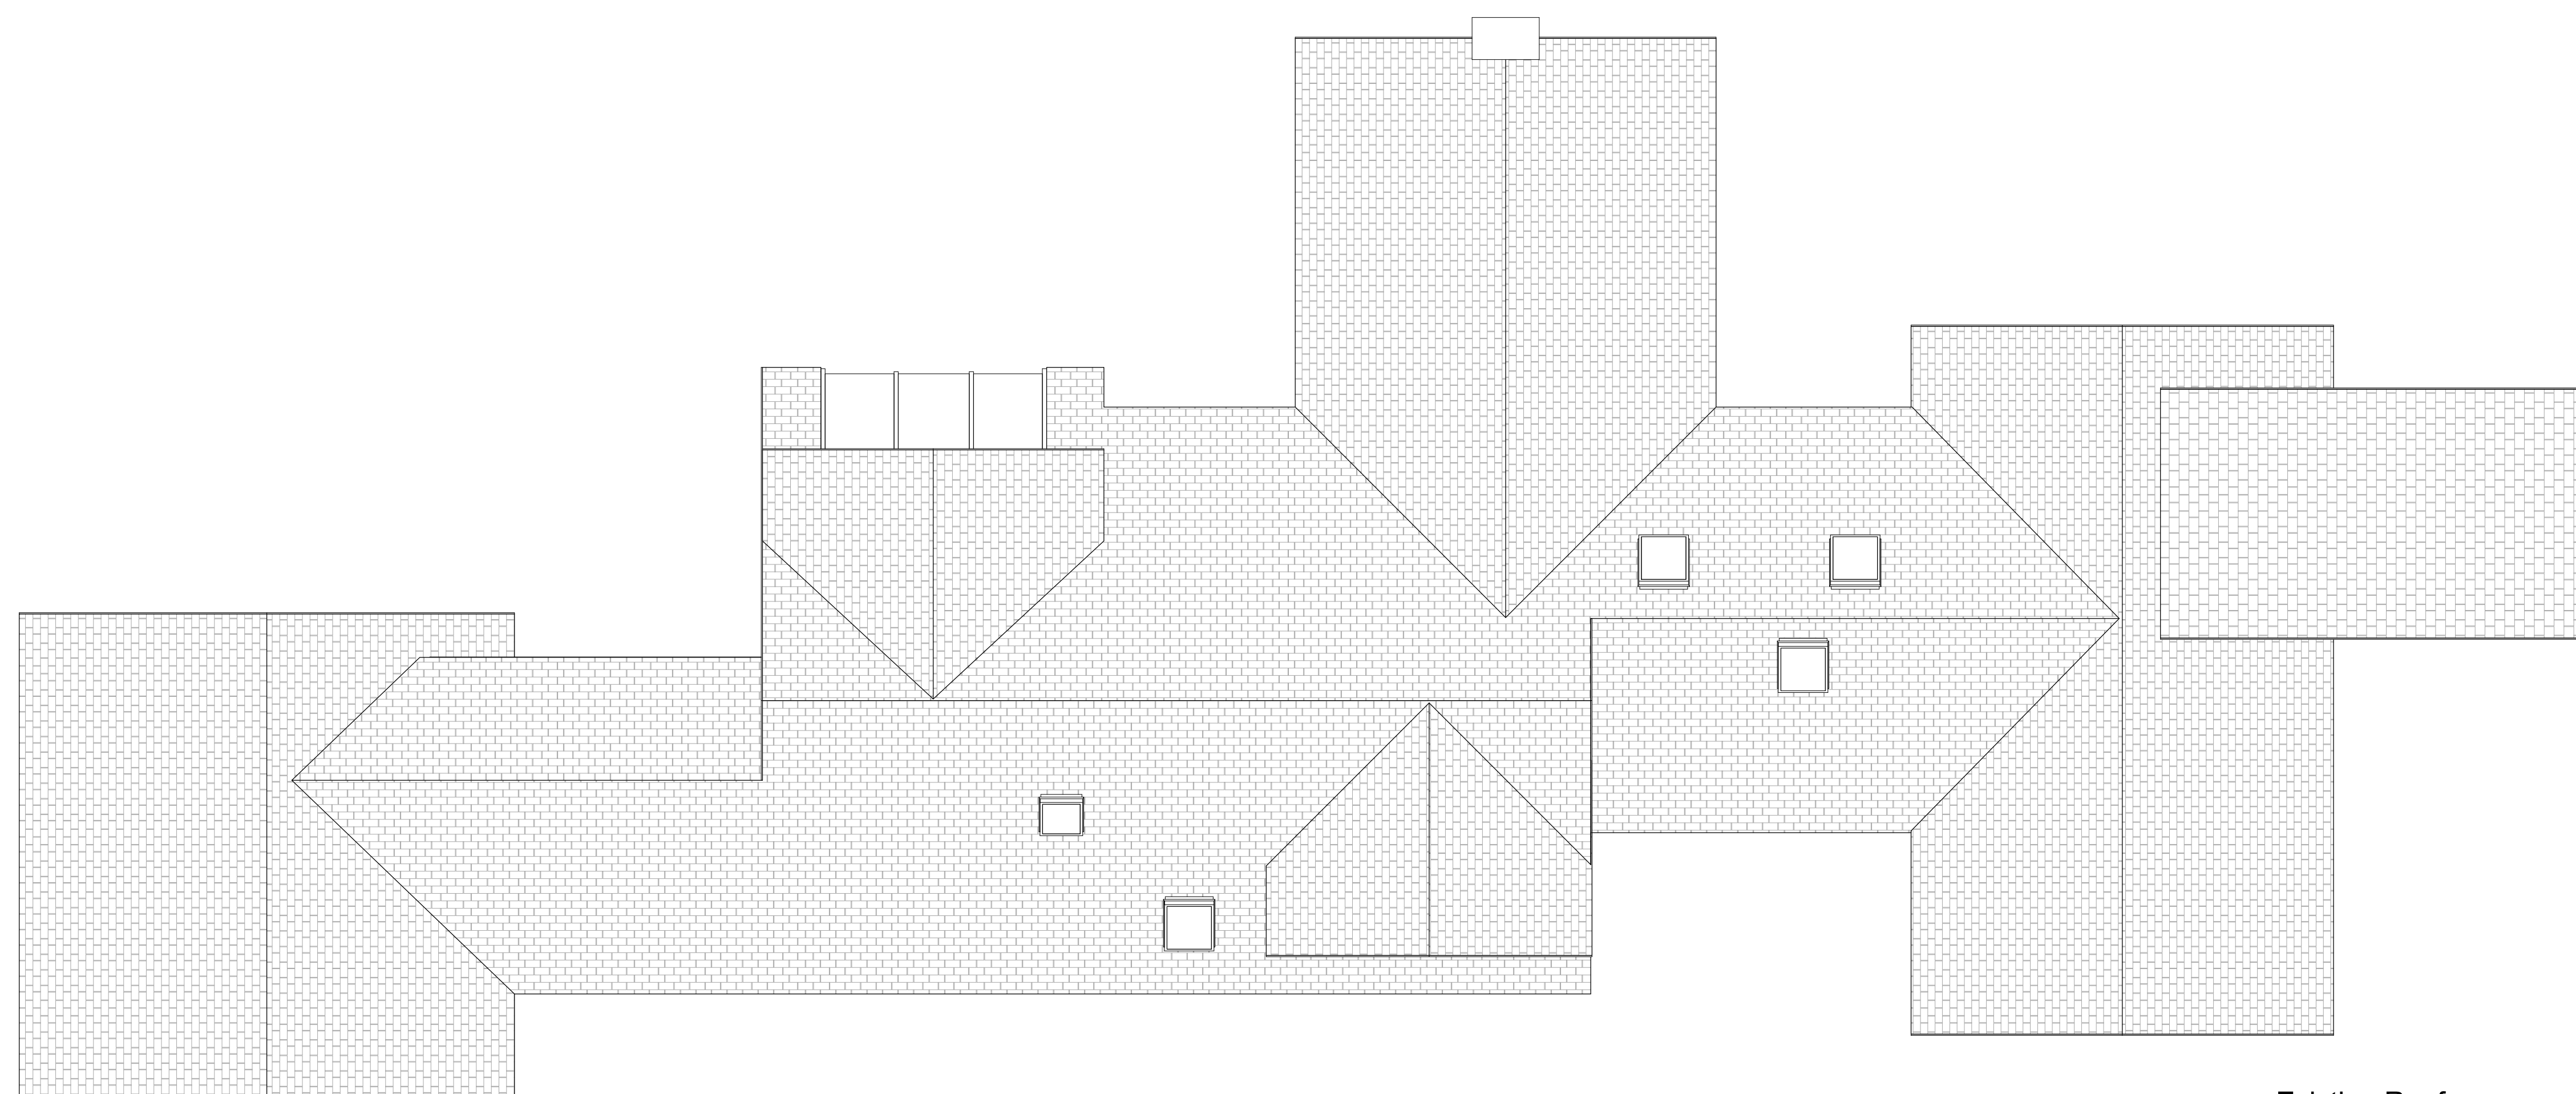

Existing Roof
3/16" = 1'-0"

LEGEND

———— INDICATES EXISTING WALLS TO REMAIN UNTOUCHED

- - - - INDICATES EXISTING WALLS AND/OR ITEMS TO BE REMOVED

———— INDICATES PROPOSED WALLS TO BE CONSTRUCTED

Section Number: 0 A-000

Building Section: 0 A-000

Sheet Number: 0 A-000

Callout Number: 0 A-000

Detail Callout: 0 A-000

Sheet Number: 0 A-000

Brian Fitzgerald
ARCH • DESIGN

Brian Fitzgerald R.A., NCARB, A.I.A., LEED AP
NJ Lic. # 21A10205680041
NCARB Cert. # 88189
East Main Street
Oceanport, NJ 07757
P: (732) 859-4968
Brian@bfarchdesign.com

Proposed Conversion of Existing Alumni House to Temporary Police Station and Future Academic Building:

Exist. Alumni House
(Former Broder Residence)

470 Cedar Avenue
West Long Branch, NJ 07764

Block: 39
Lot: 12.01

These drawings and specifications are issued as instruments of the architect's service for use solely with respect to this project. These drawings and specifications shall not be used by the owner or by others on other projects, for additions to this project, or for completion of this project by others, without the agreement of the architect.

No.	Description	Date

**Existing 2nd. Floor/
Roof Plans**

Project number	2018-41
Submission Date	12/03/19
Sheet Issue Date	12/03/19
Drawn by	BPF
Checked by	BPF

RA-102

Scale: 3/16" = 1'-0"

0 1' 3' 7' 15'

